


SCHEMA LUMINI CENTRUL CULTURAL "ION MANU" - OTOPENI

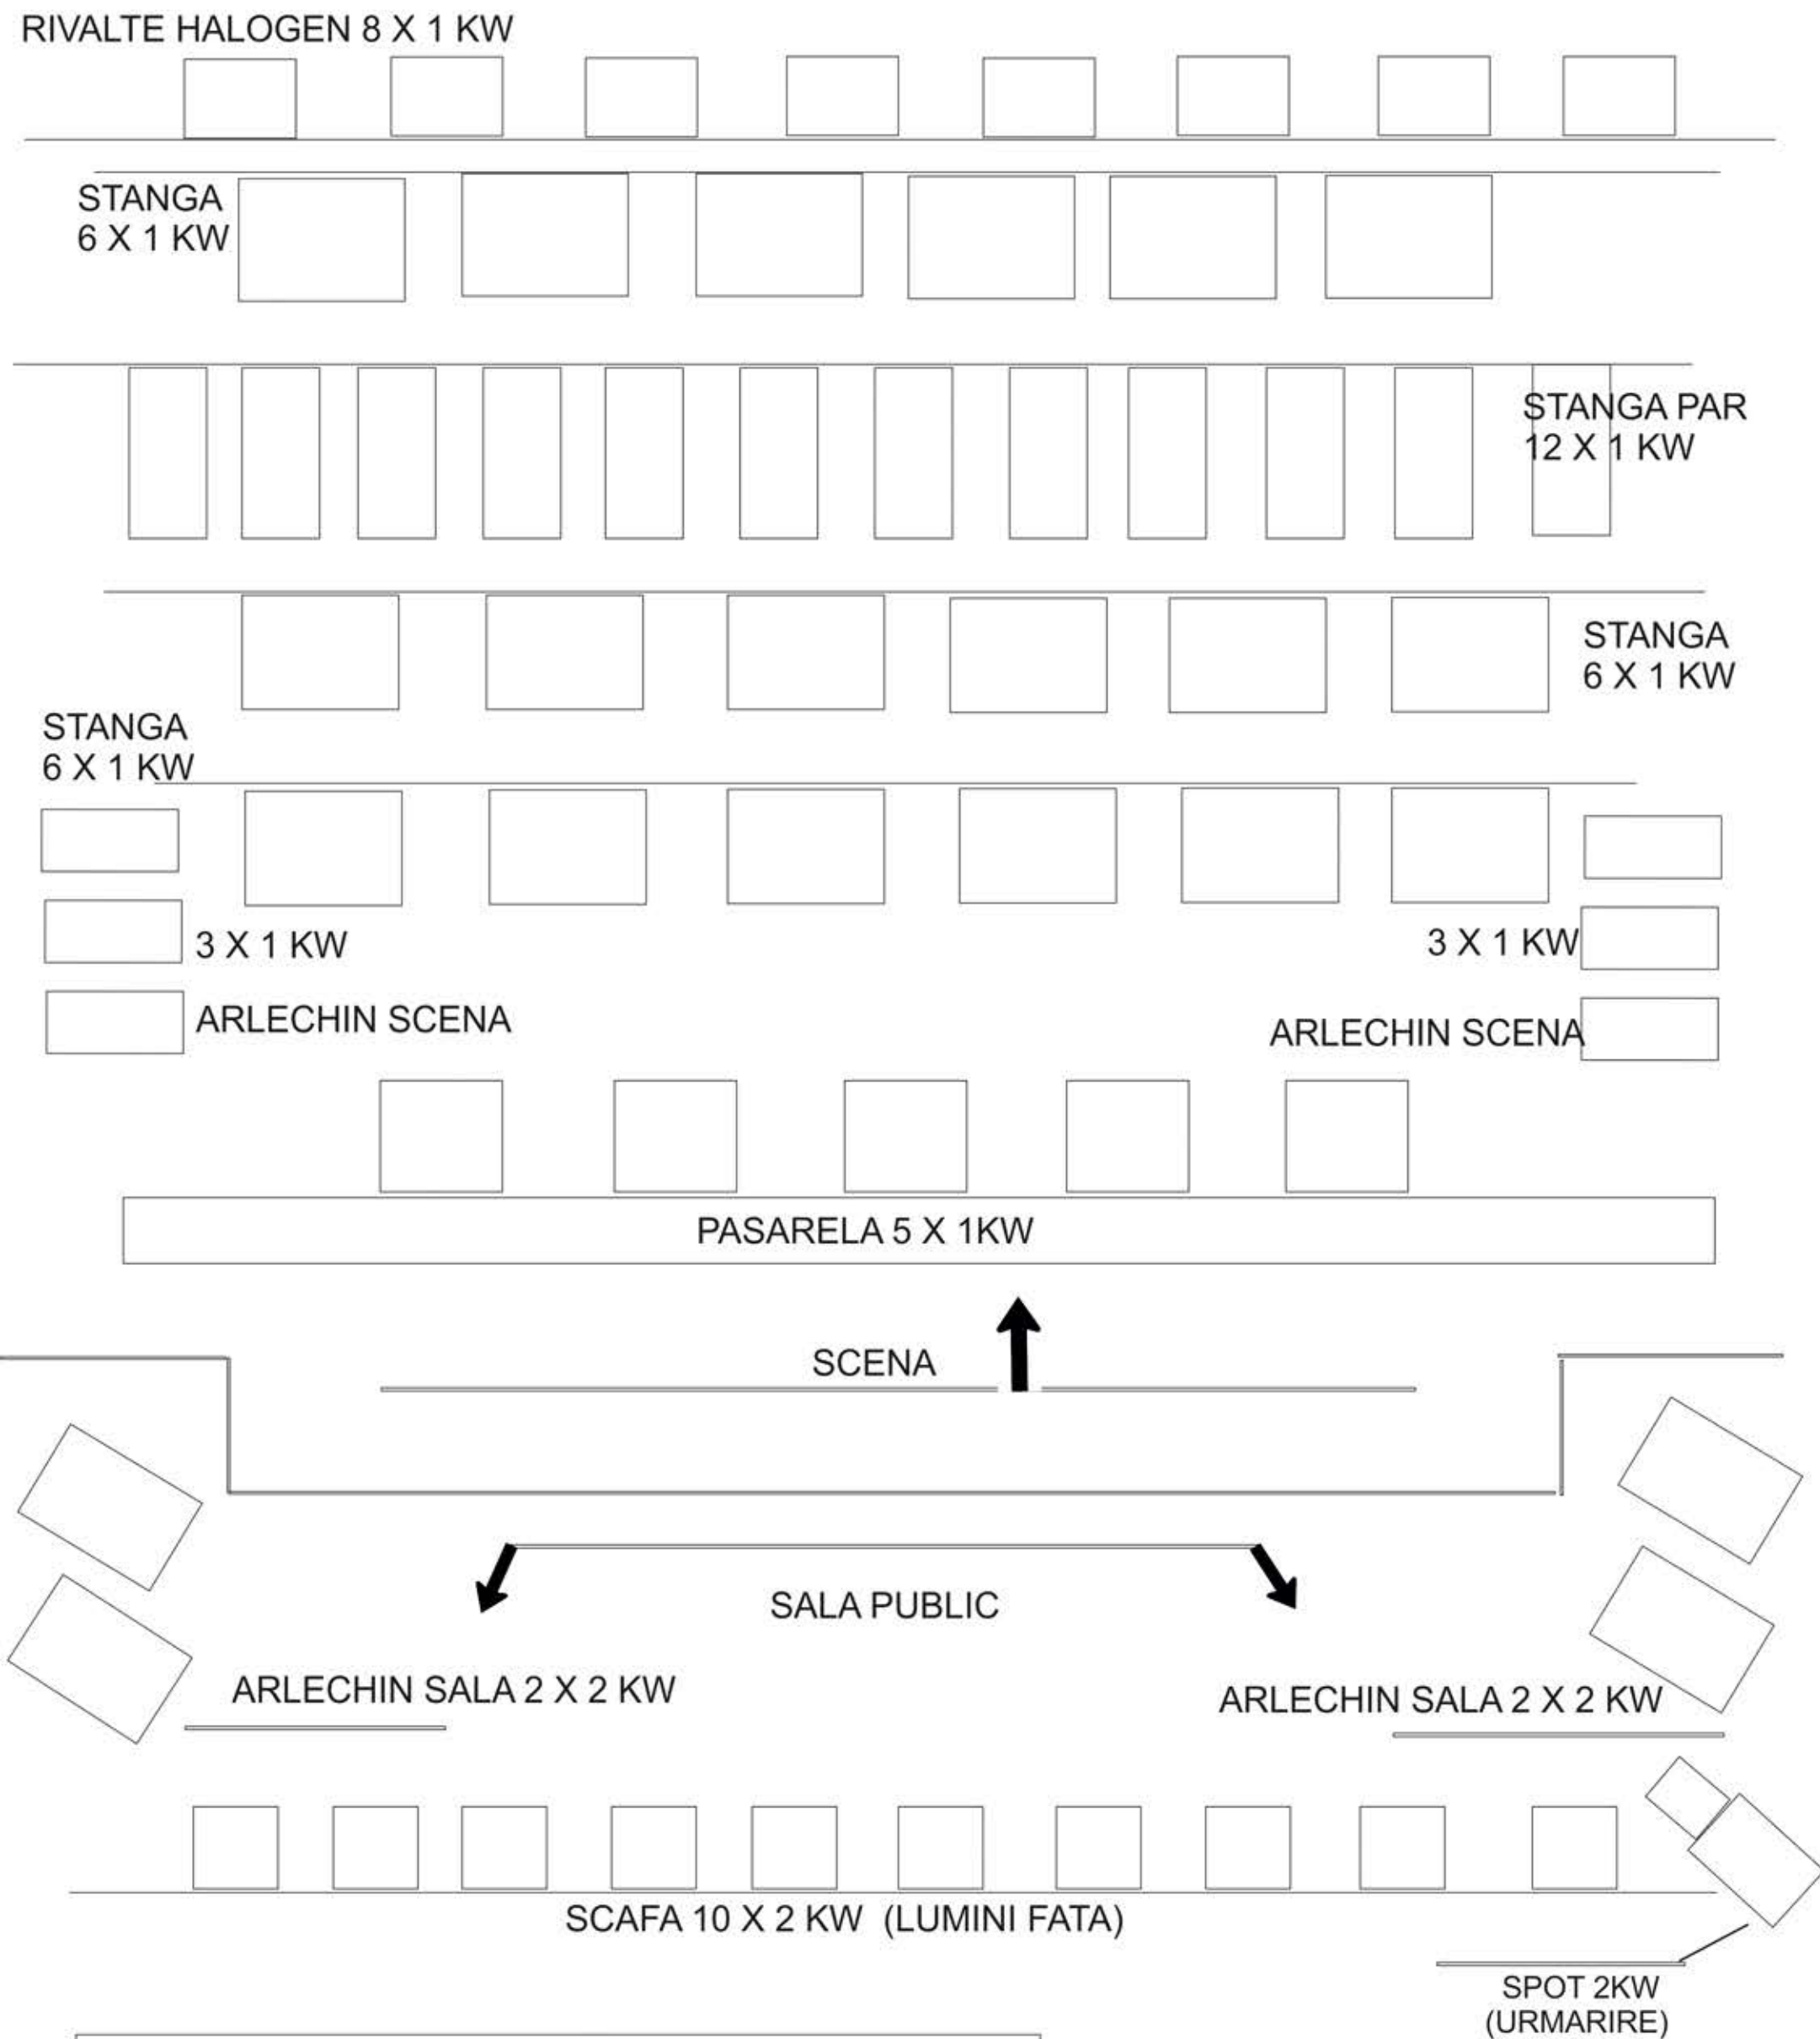

LA ACEASTA SCHEMA SE MAI POT ADAUGA:

- 4 SPOT " PROFILER" - 2 KW
- 3 SPOT " PROFILER" - 1 KW
- 2 COLOUR CHANGE -1,8 KW
- 8 PAR CU LED
- 2 CAPETE MOBILE " SPOT"- 700 W
- 2 CAPETE MOBILE " WASH" - 700W